


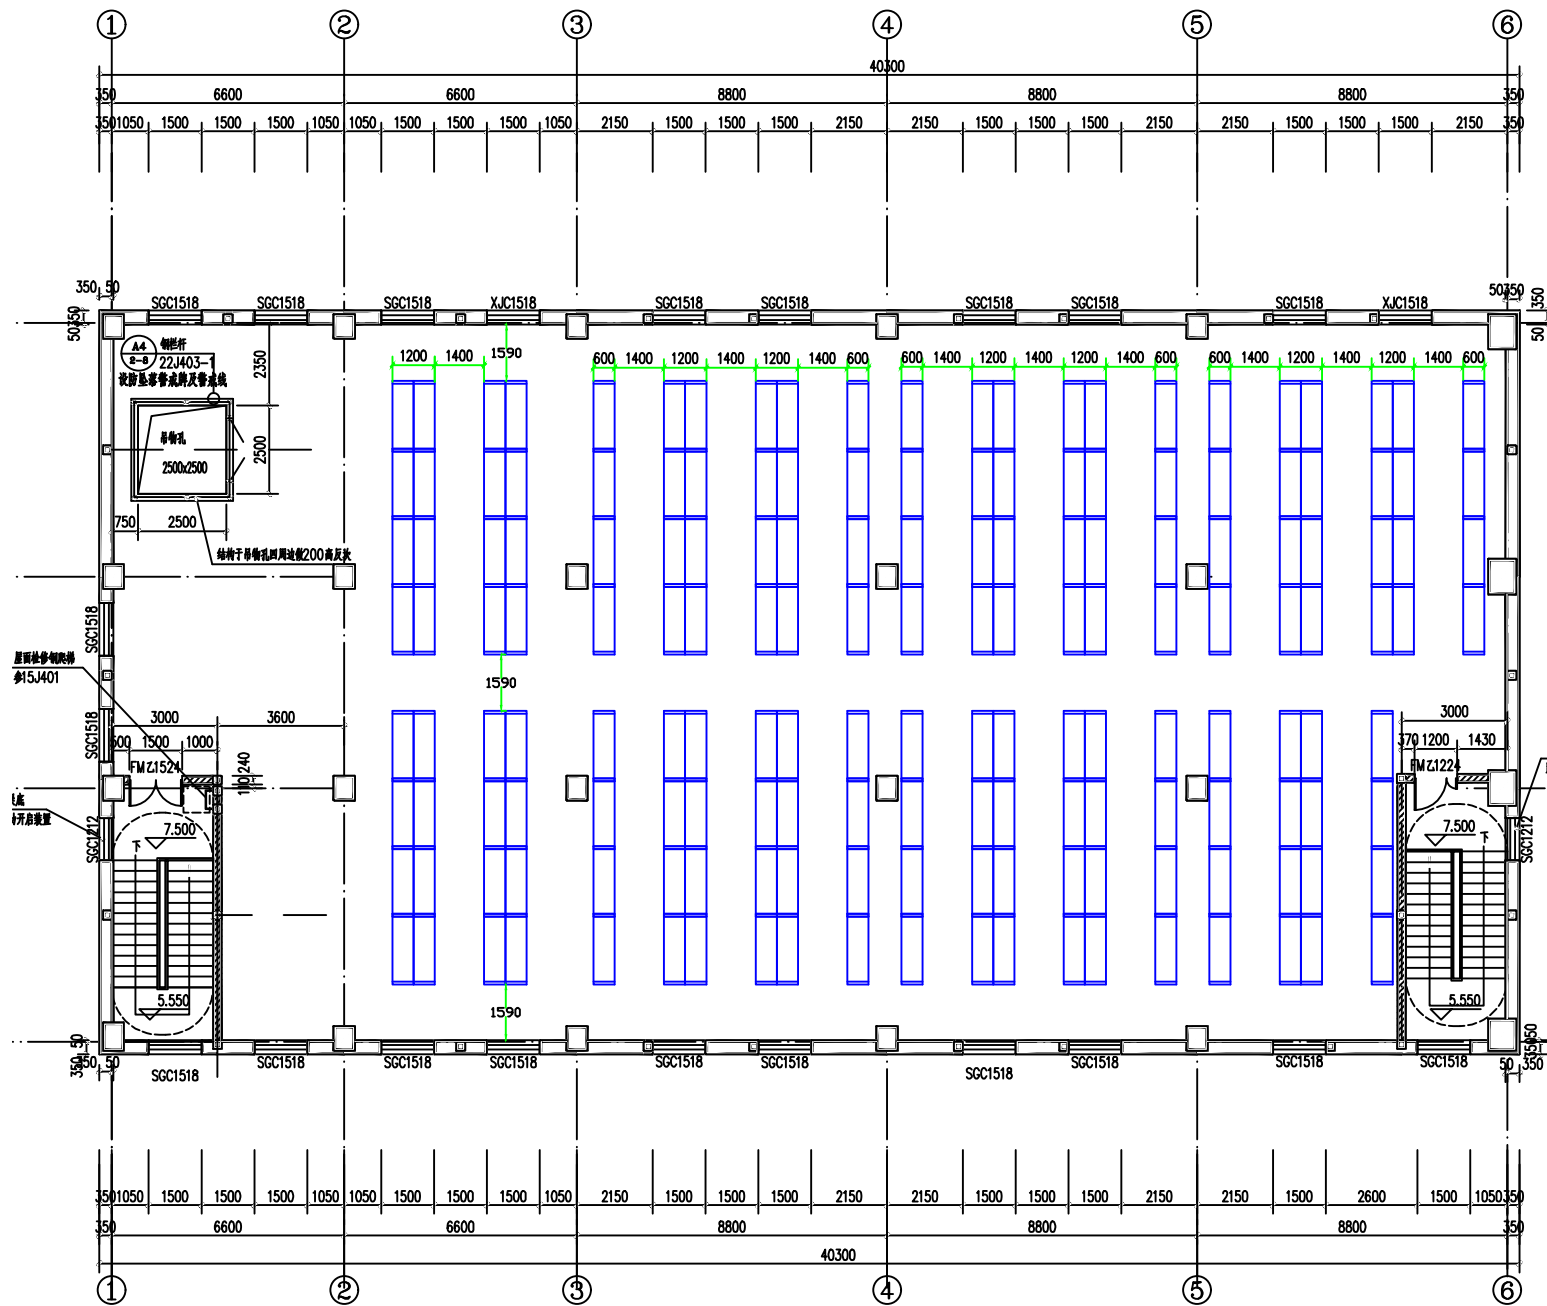

7.500米层平面图

本层面积38.09m²